



ELEVATION




SCALE - 1/8" = 1'-0" 1:96 RATIO

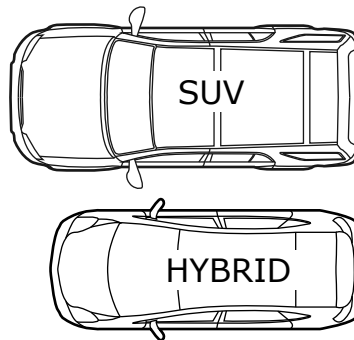

PLAN




SCALE - 1/8" = 1'-0" 1:96 RATIO

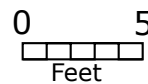

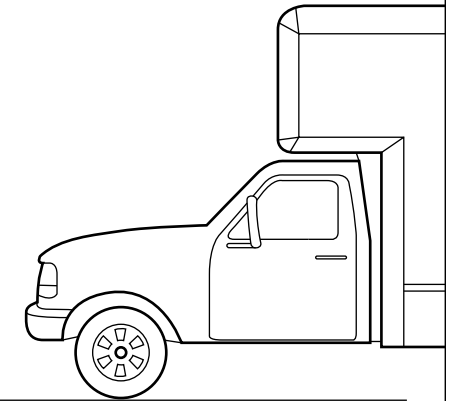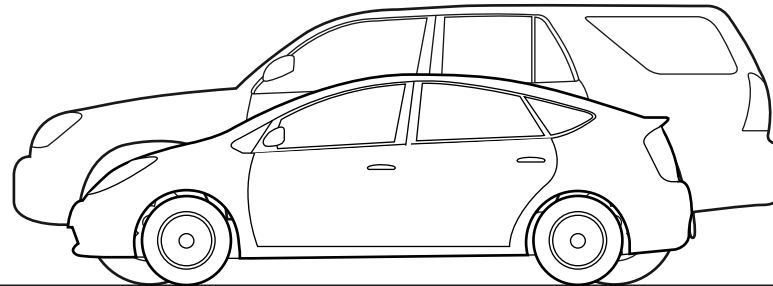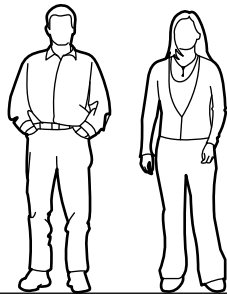

ELEVATION

SCALE - 1/4" = 1'-0" 1:48 RATIO

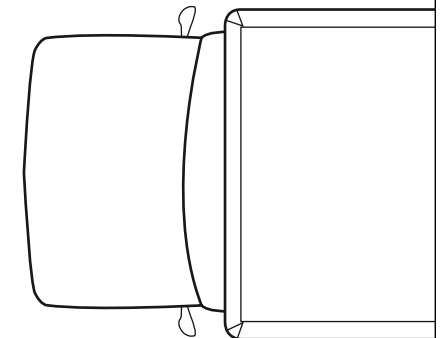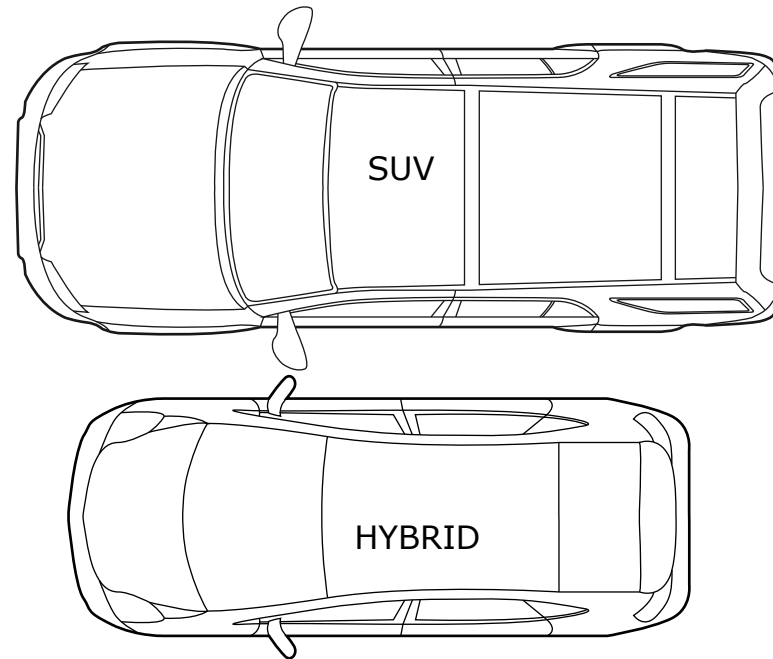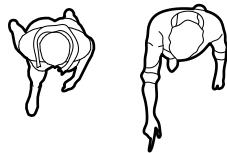


PLAN

SCALE - 1/4" = 1'-0" 1:48 RATIO




Visualization Skills - Understanding Scale

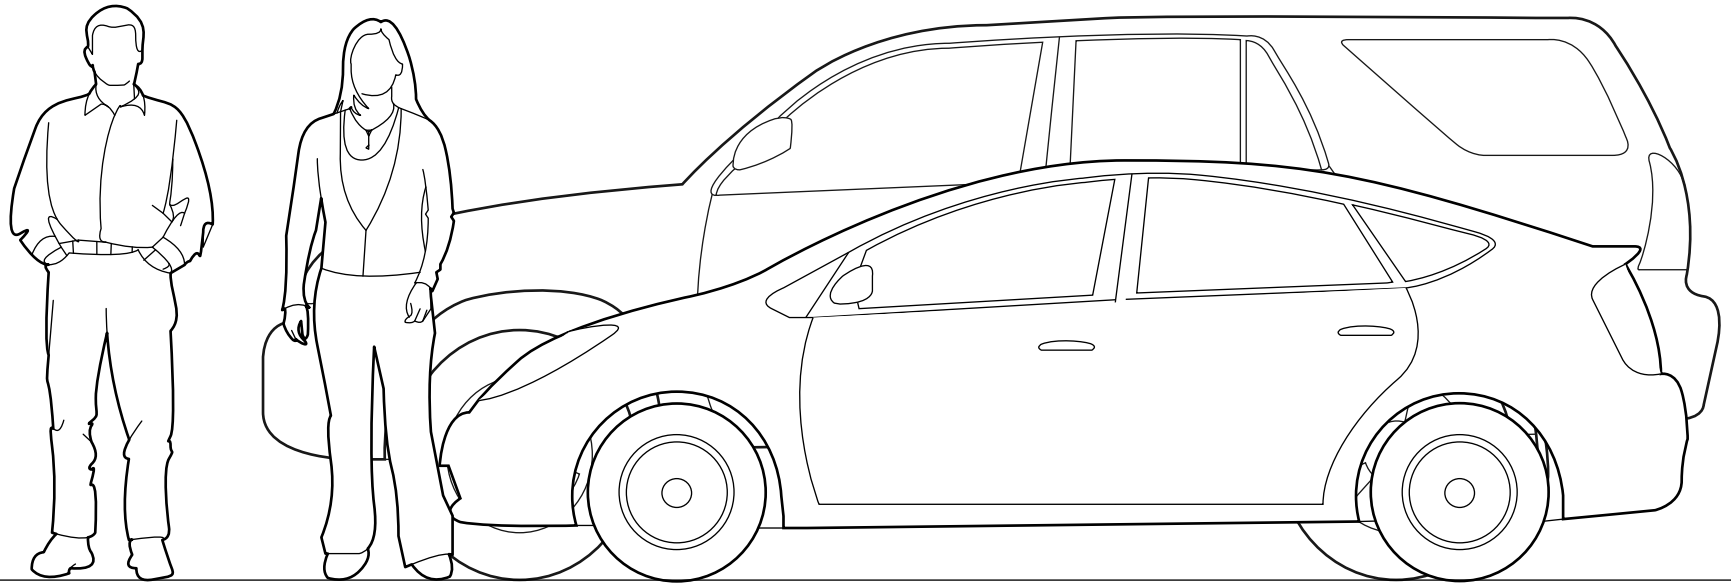

ELEVATION


SCALE - 1/2" = 1'-0" 1:24 RATIO

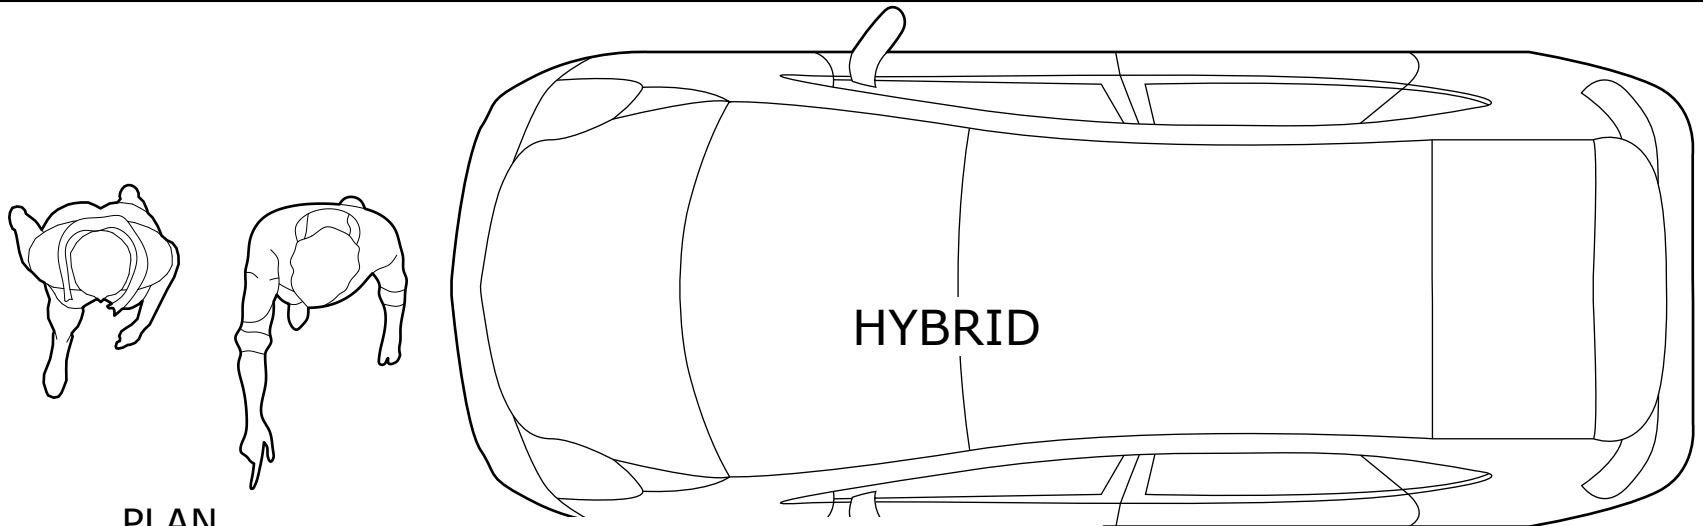

HYBRID



PLAN

SCALE - 1/2" = 1'-0" 1:24 RATIO

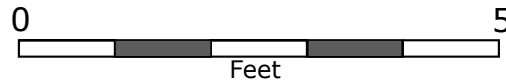

Visualization Skills - Understanding Scale

3

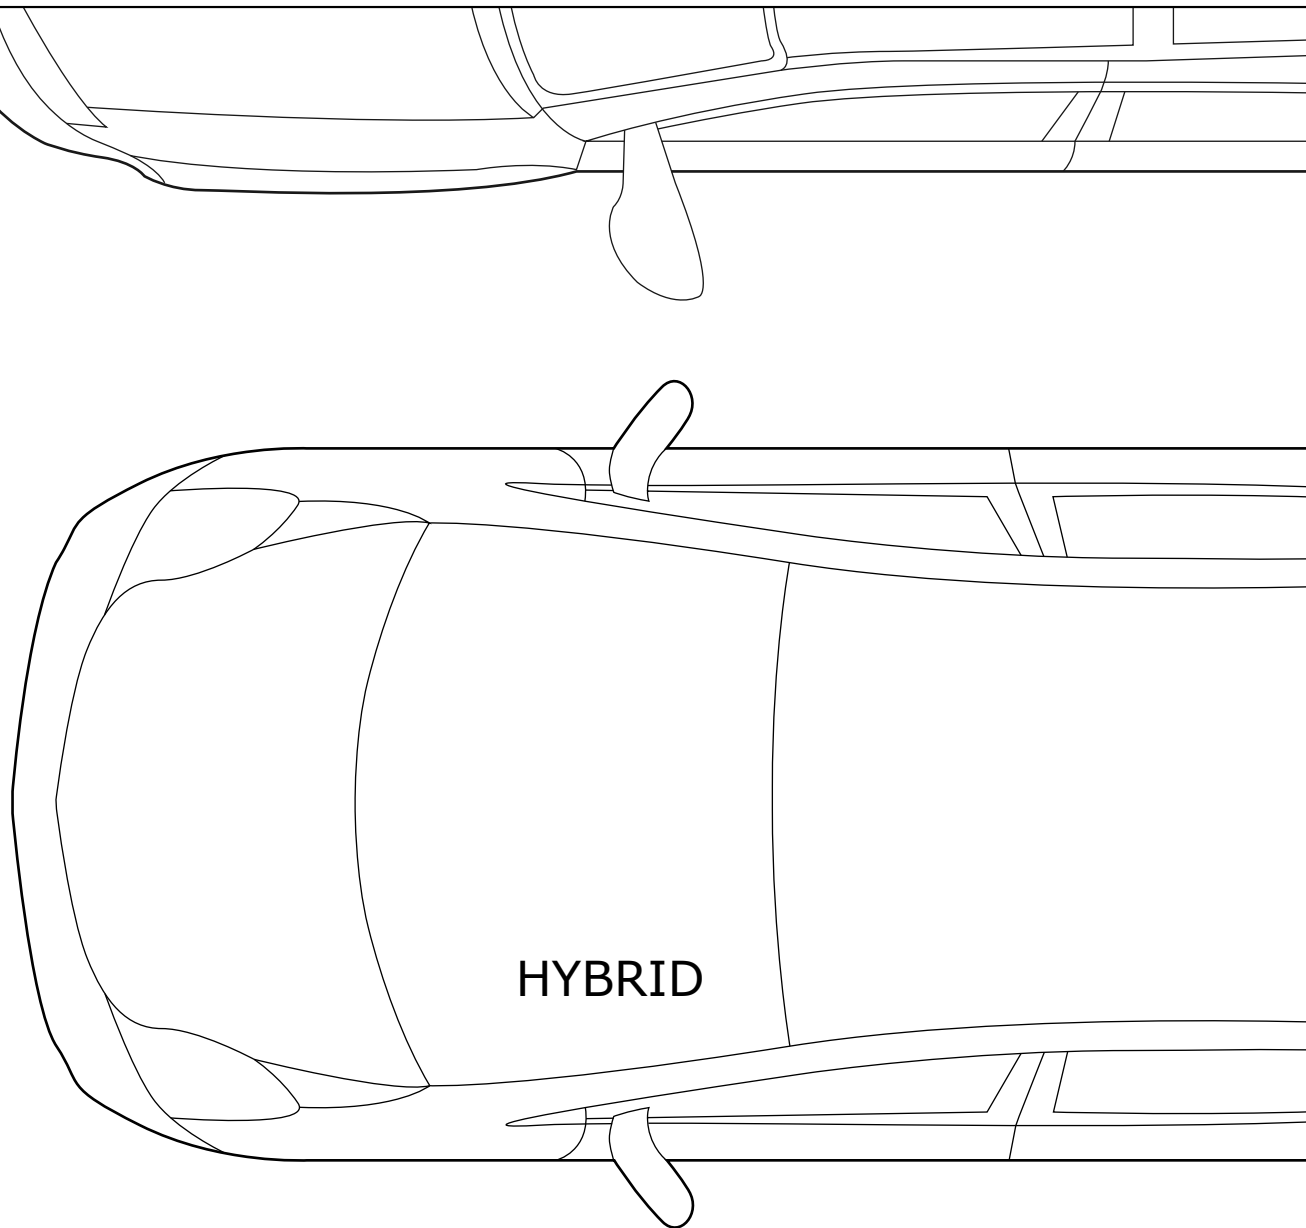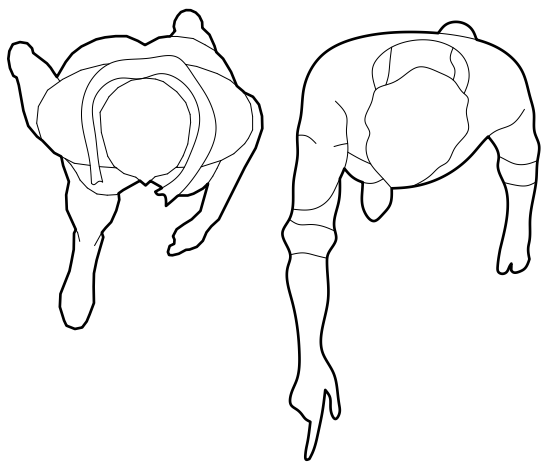


PLAN

SCALE - 3/4" = 1'-0" 1:16 RATIO




Visualization Skills - Understanding Scale

4

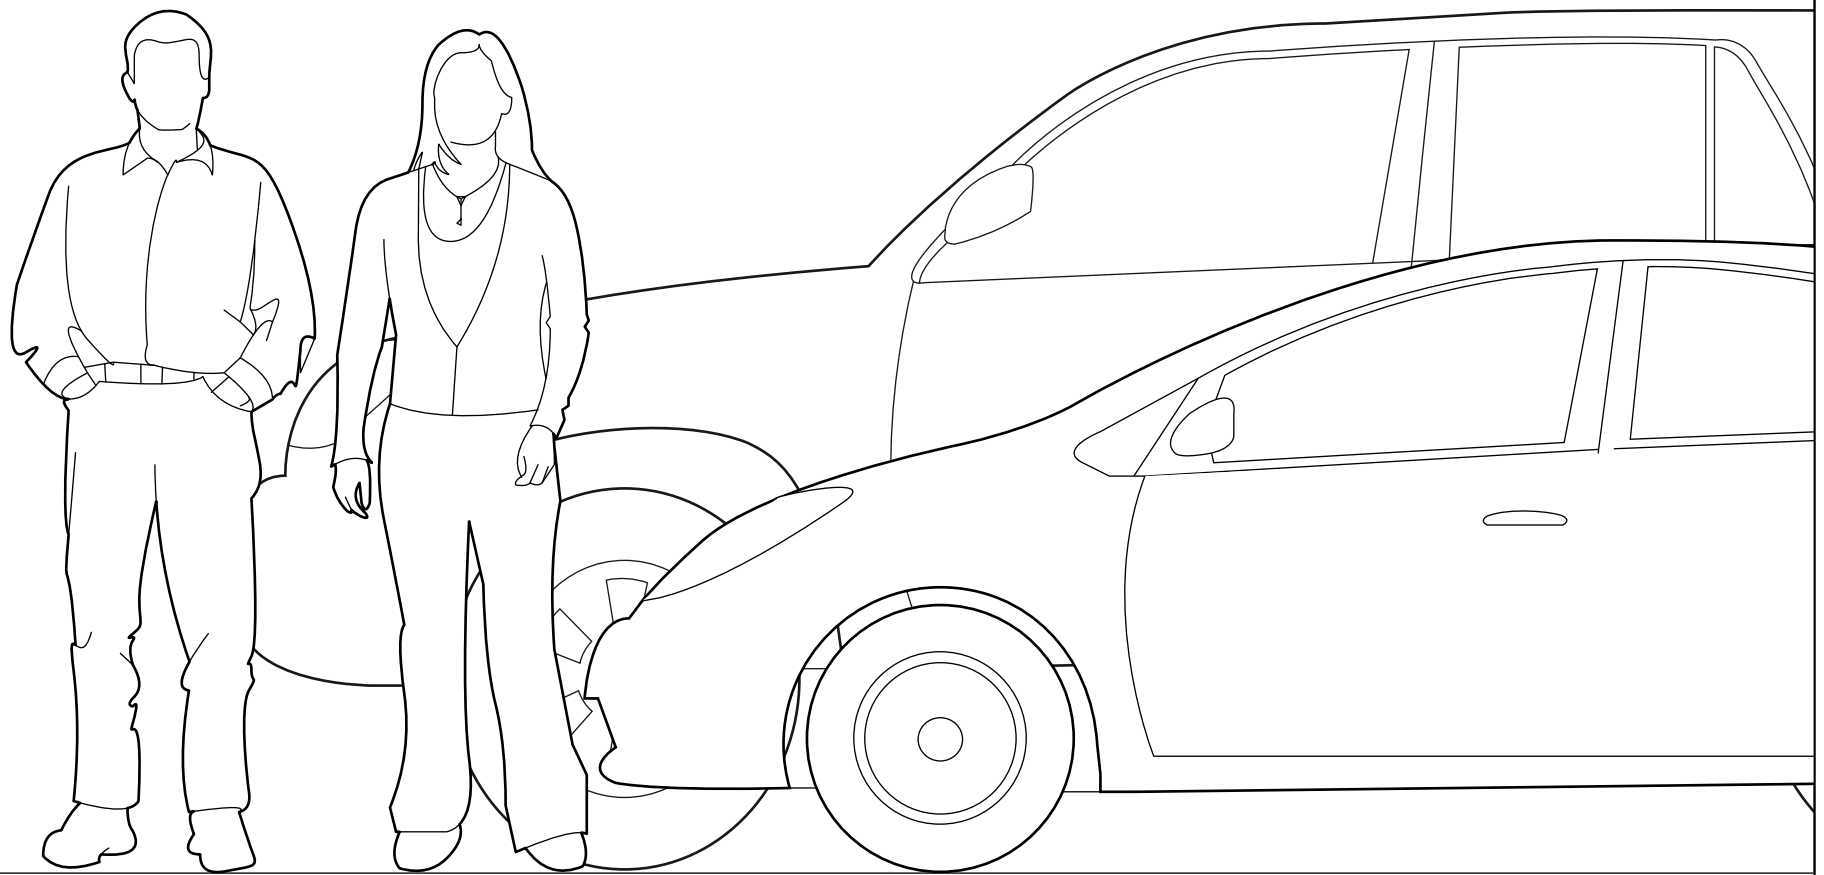



ELEVATION

SCALE - 3/4" = 1'-0" 1:16 RATIO

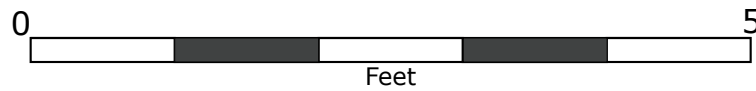


Visualization Skills - Understanding Scale

5

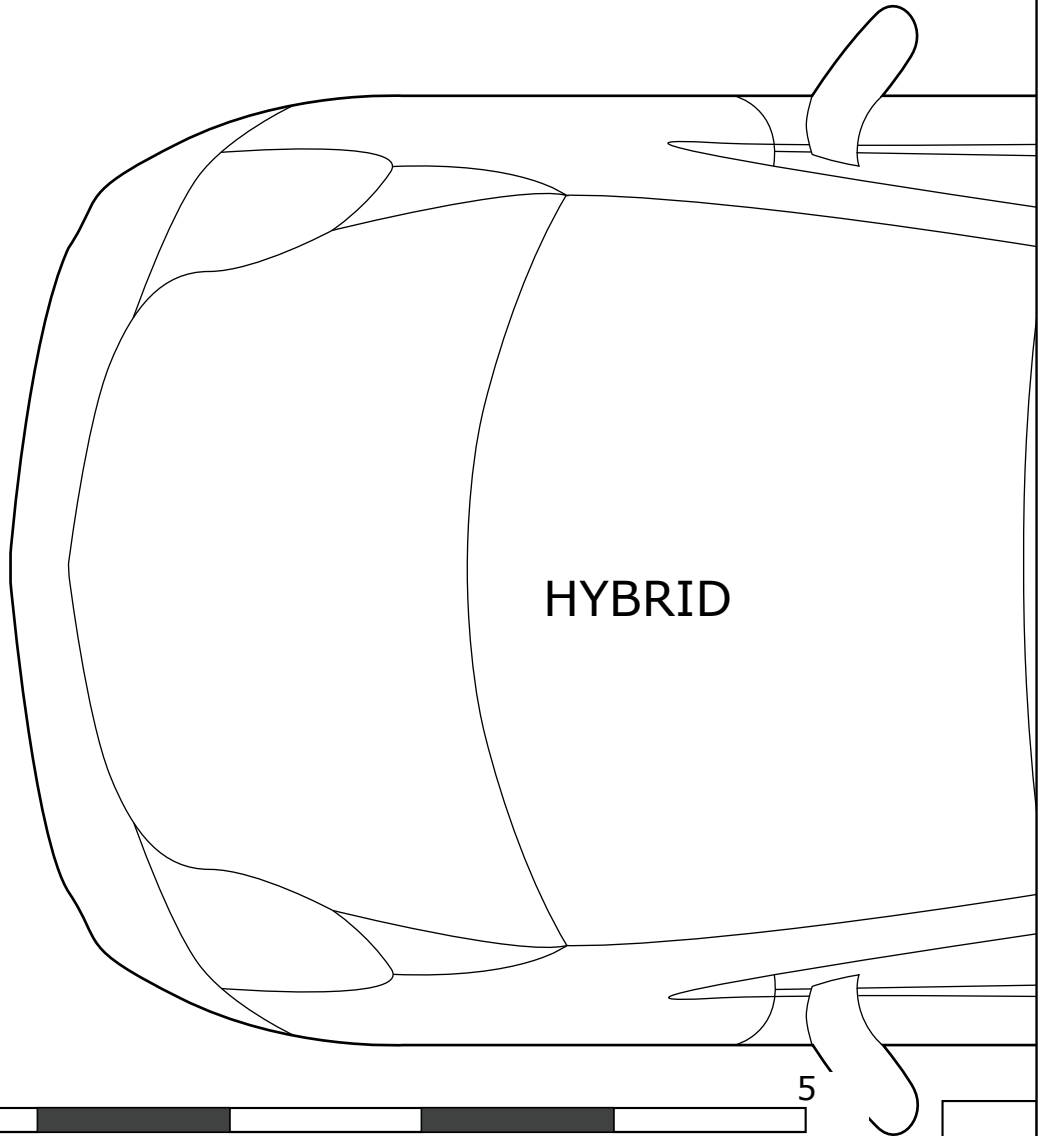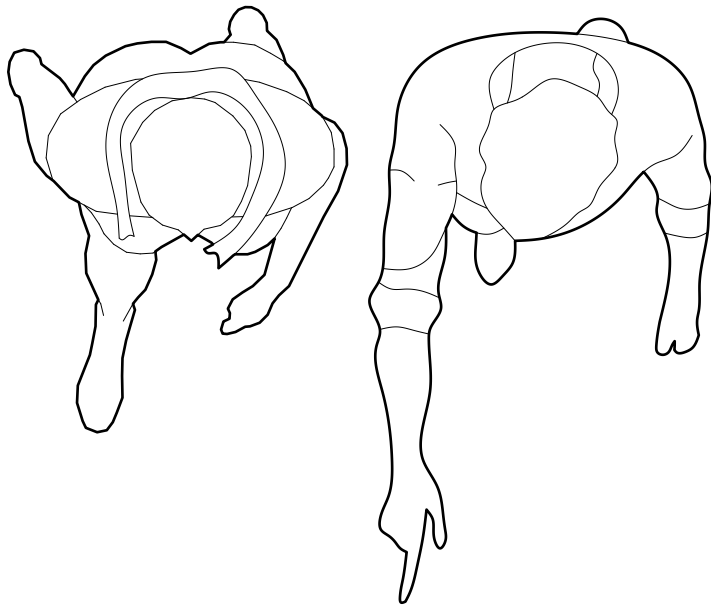


PLAN

SCALE - 1" = 1'-0" 1:12 RATIO

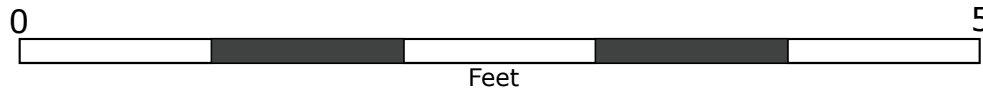


Visualization Skills - Understanding Scale

6

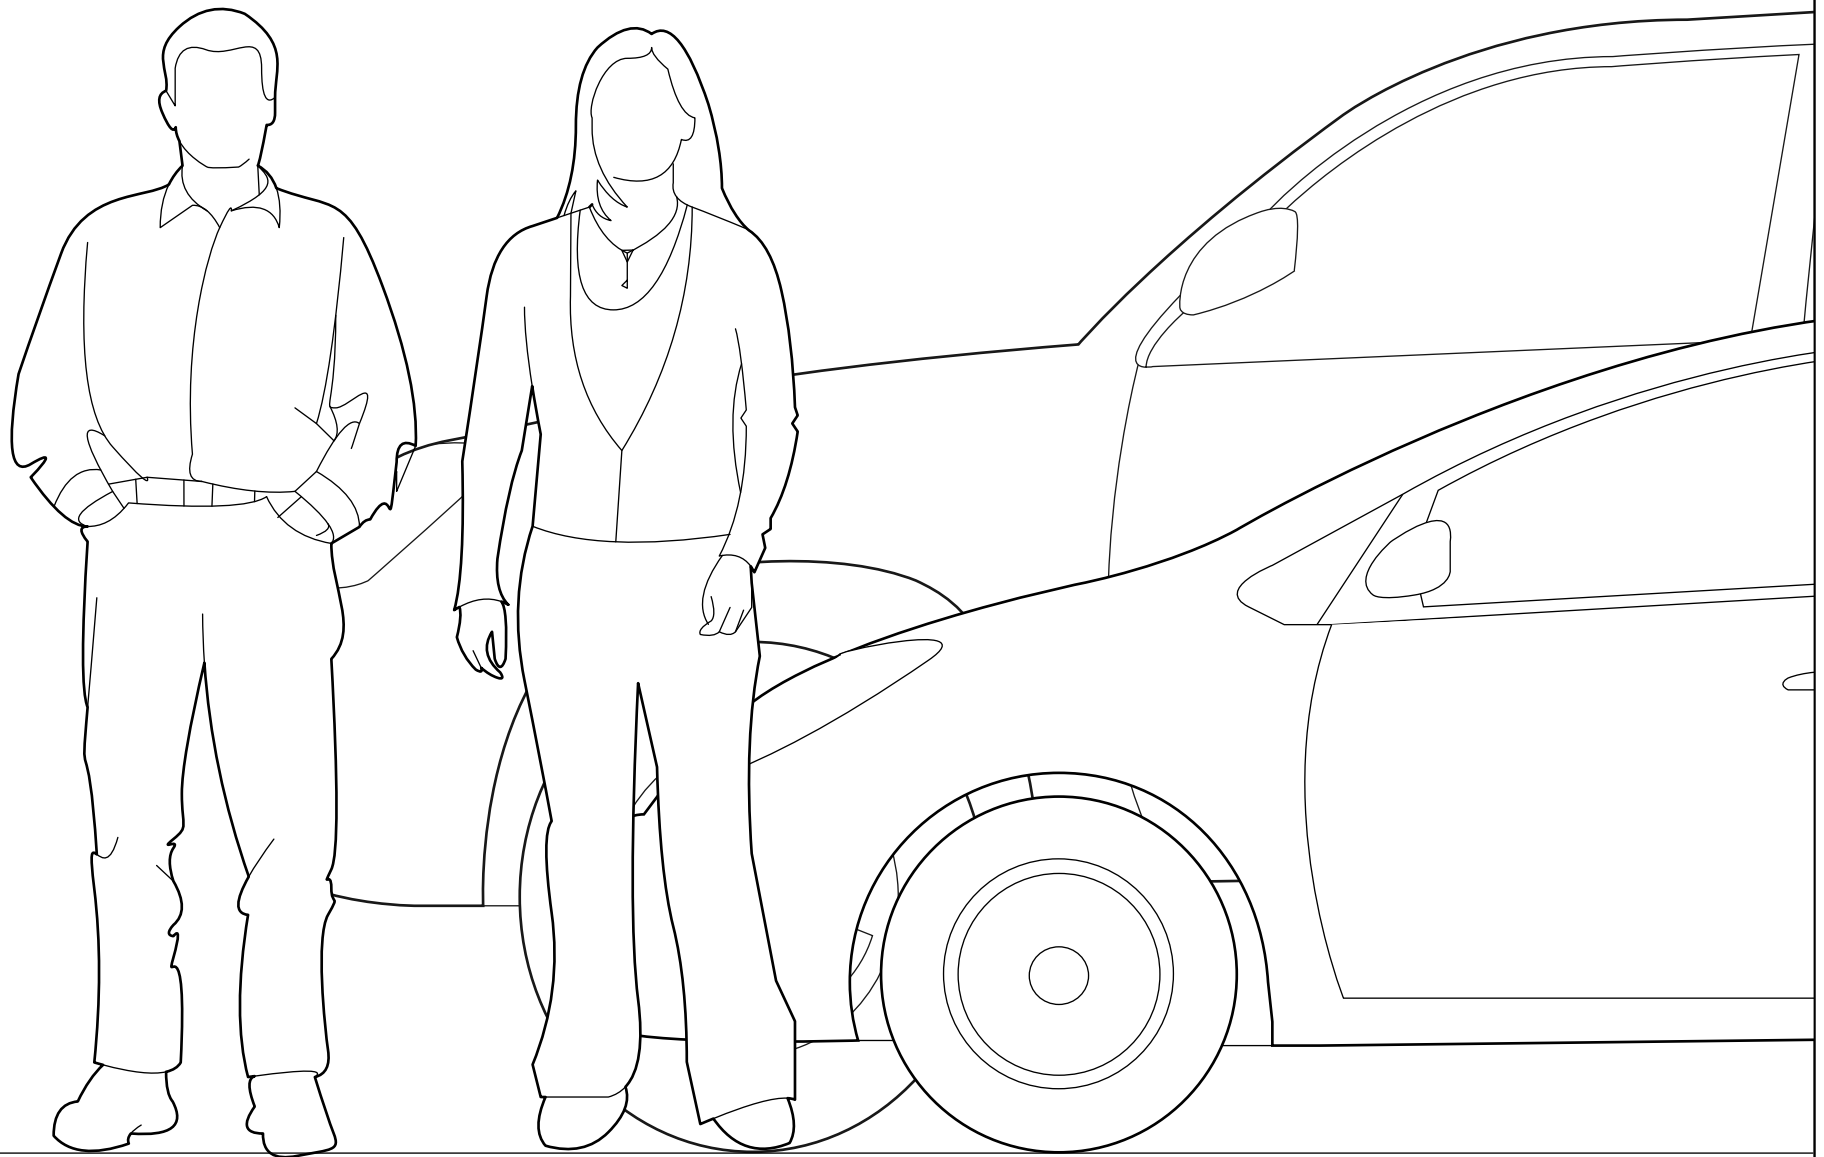

ELEVATION

SCALE - 1" = 1'-0" 1:12 RATIO

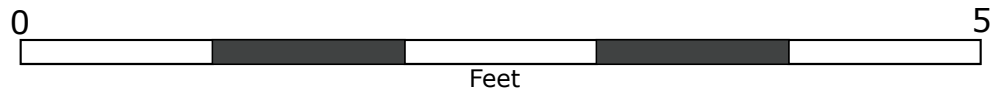

Visualization Skills - Understanding Scale

7