
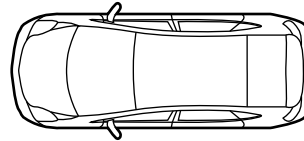



ELEVATION




SCALE - 1:100

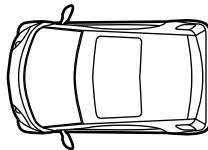

PLAN




SCALE - 1:100

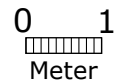

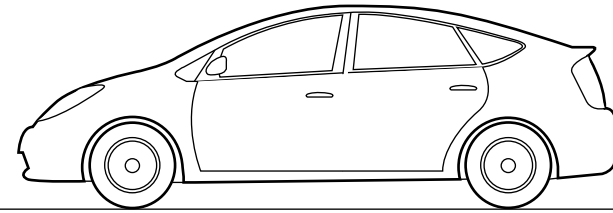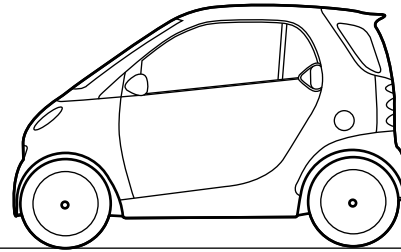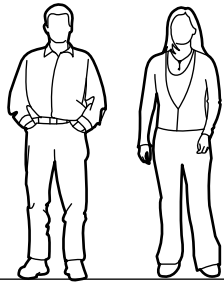


ELEVATION




SCALE - 1:50

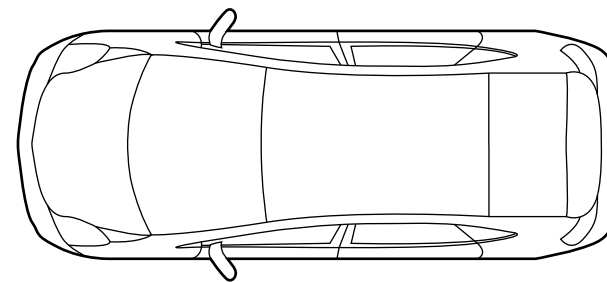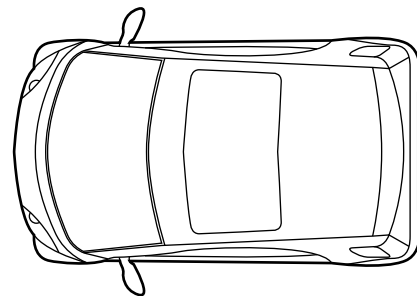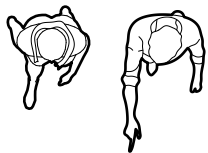

PLAN


SCALE - 1:50

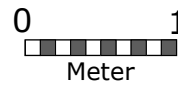


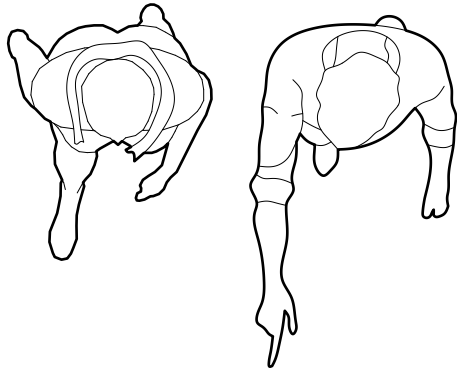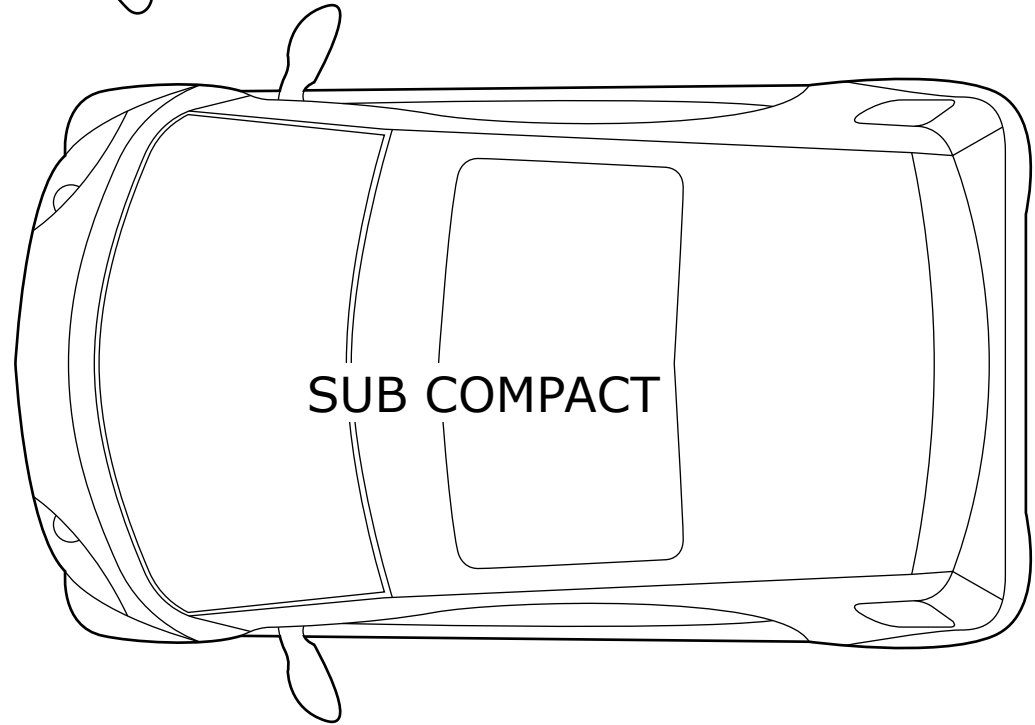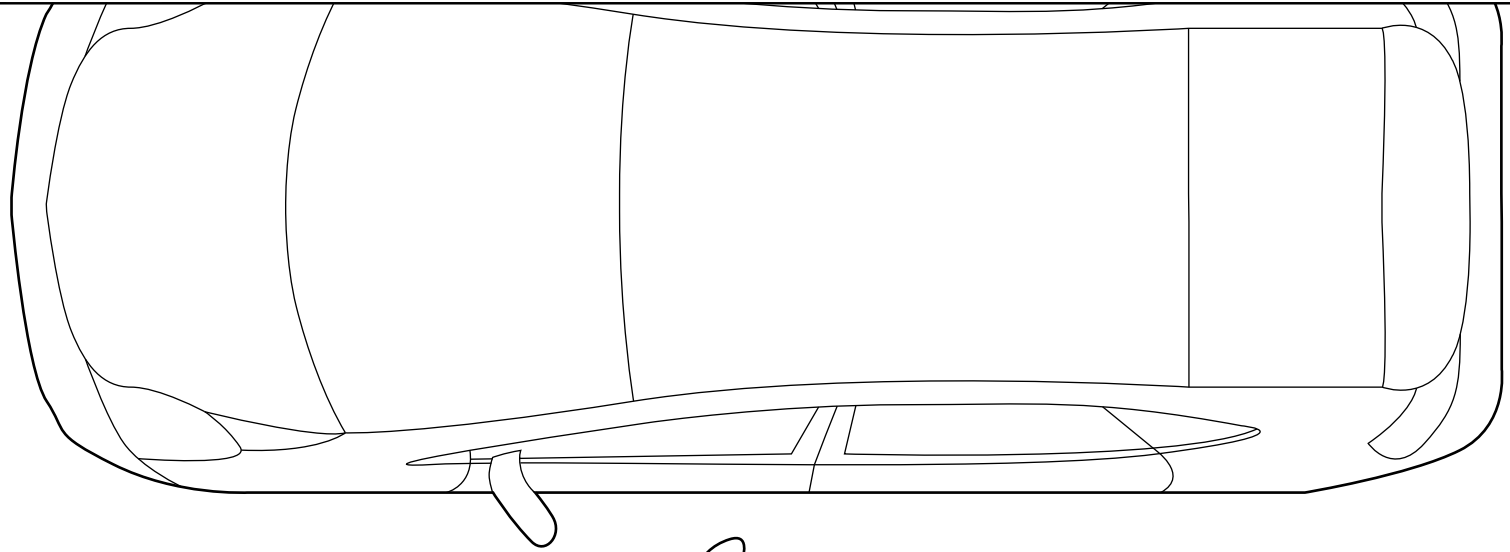

PLAN


SCALE - 1:20

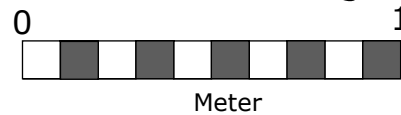


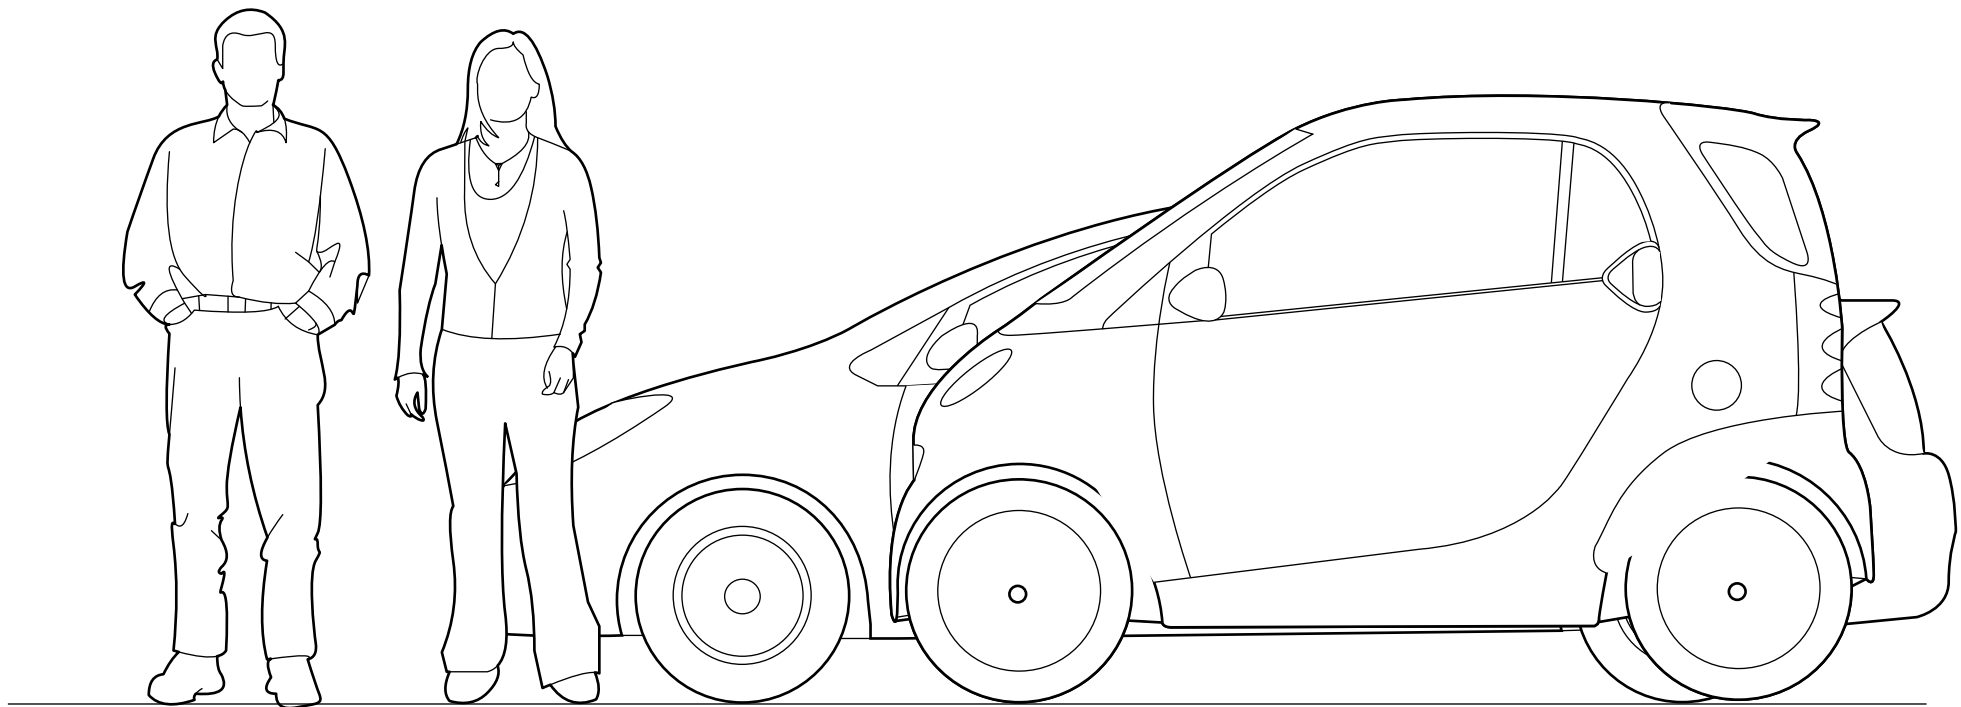

ELEVATION

SCALE - 1:20

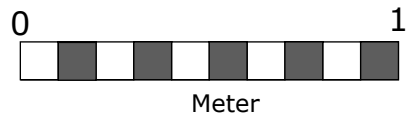


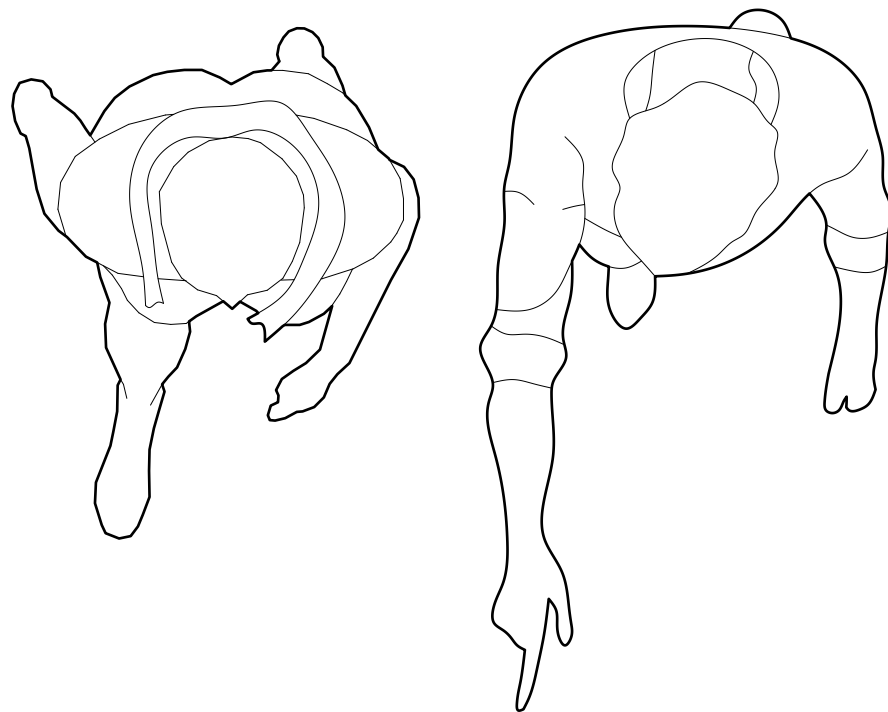

SUB COMPACT

PLAN

SCALE - 1:10

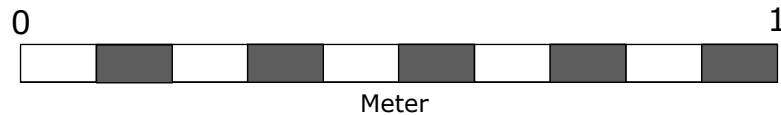






Visualization Skills - Understanding Scale

5



ELEVATION

SCALE - 1:10

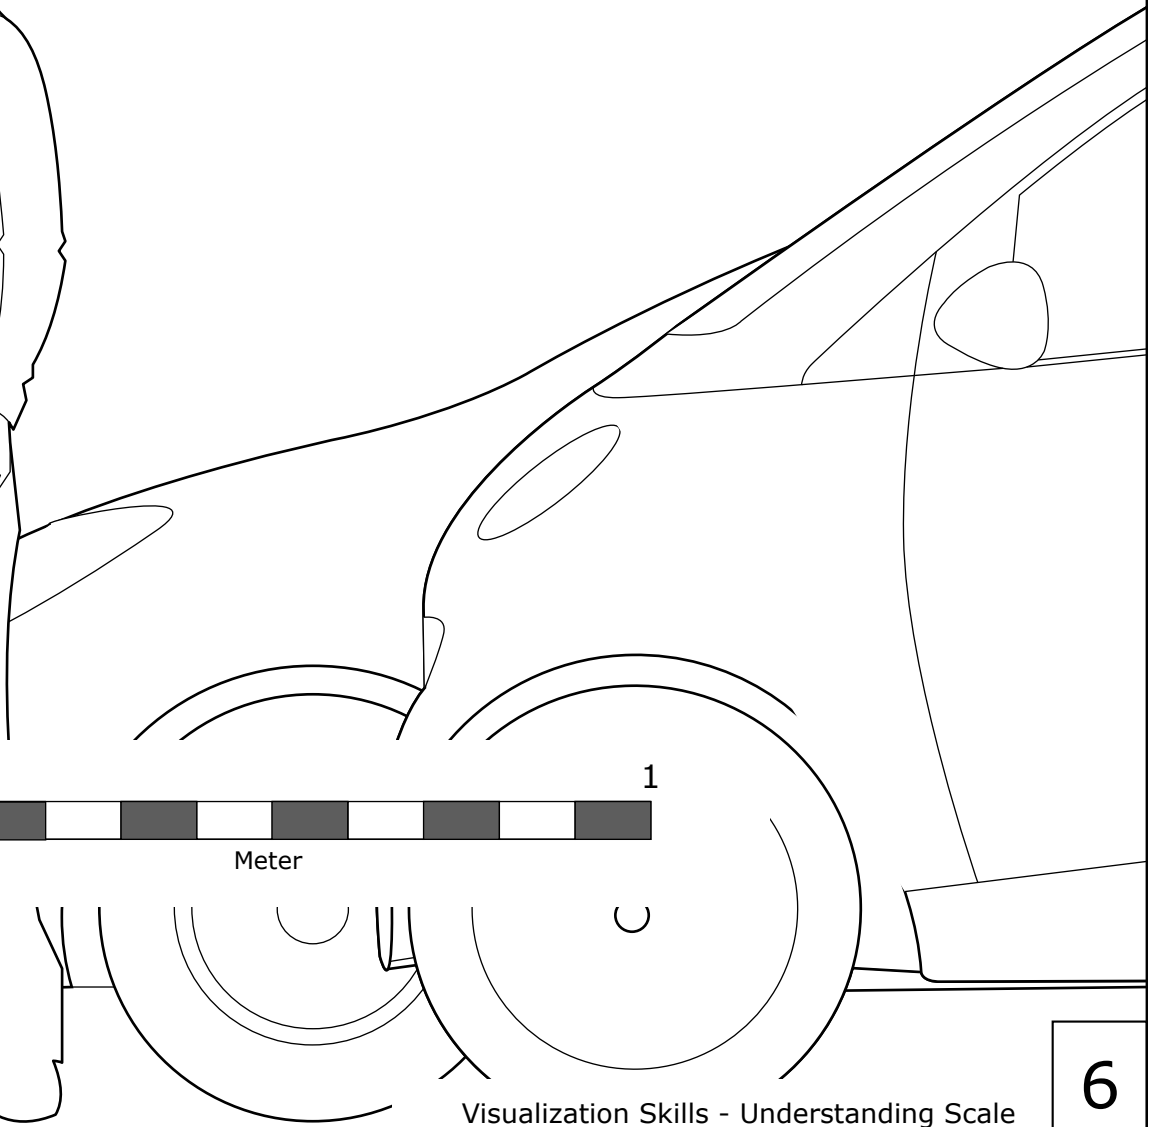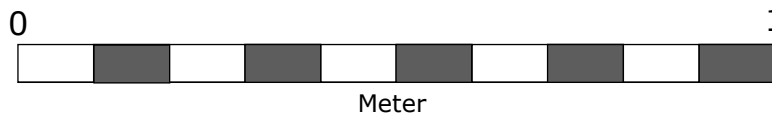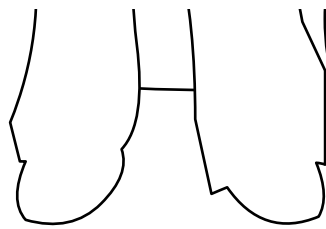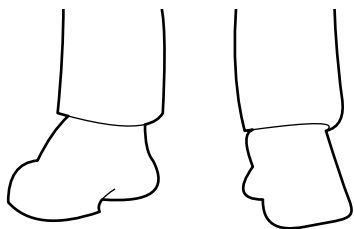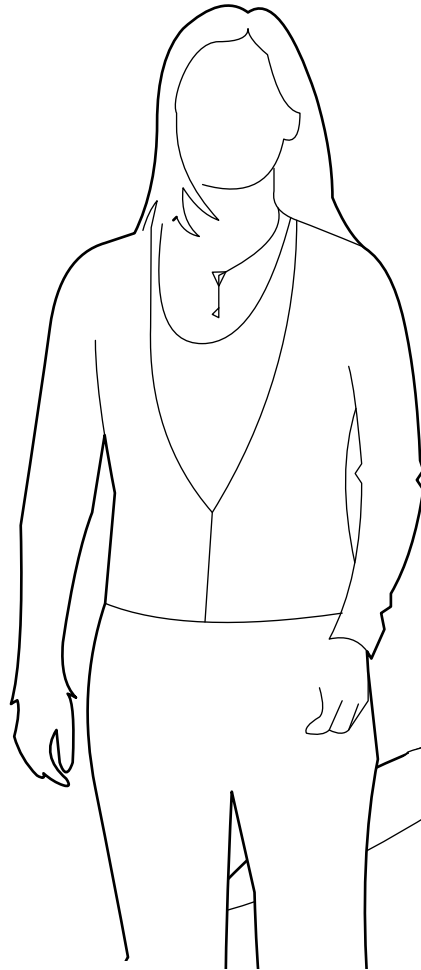

Visualization Skills - Understanding Scale